




RICHMOND PROPERTIES, INC.

# PROPOSED DEVELOPMENT S MEMORIAL PARKWAY, HUNTSVILLE, AL

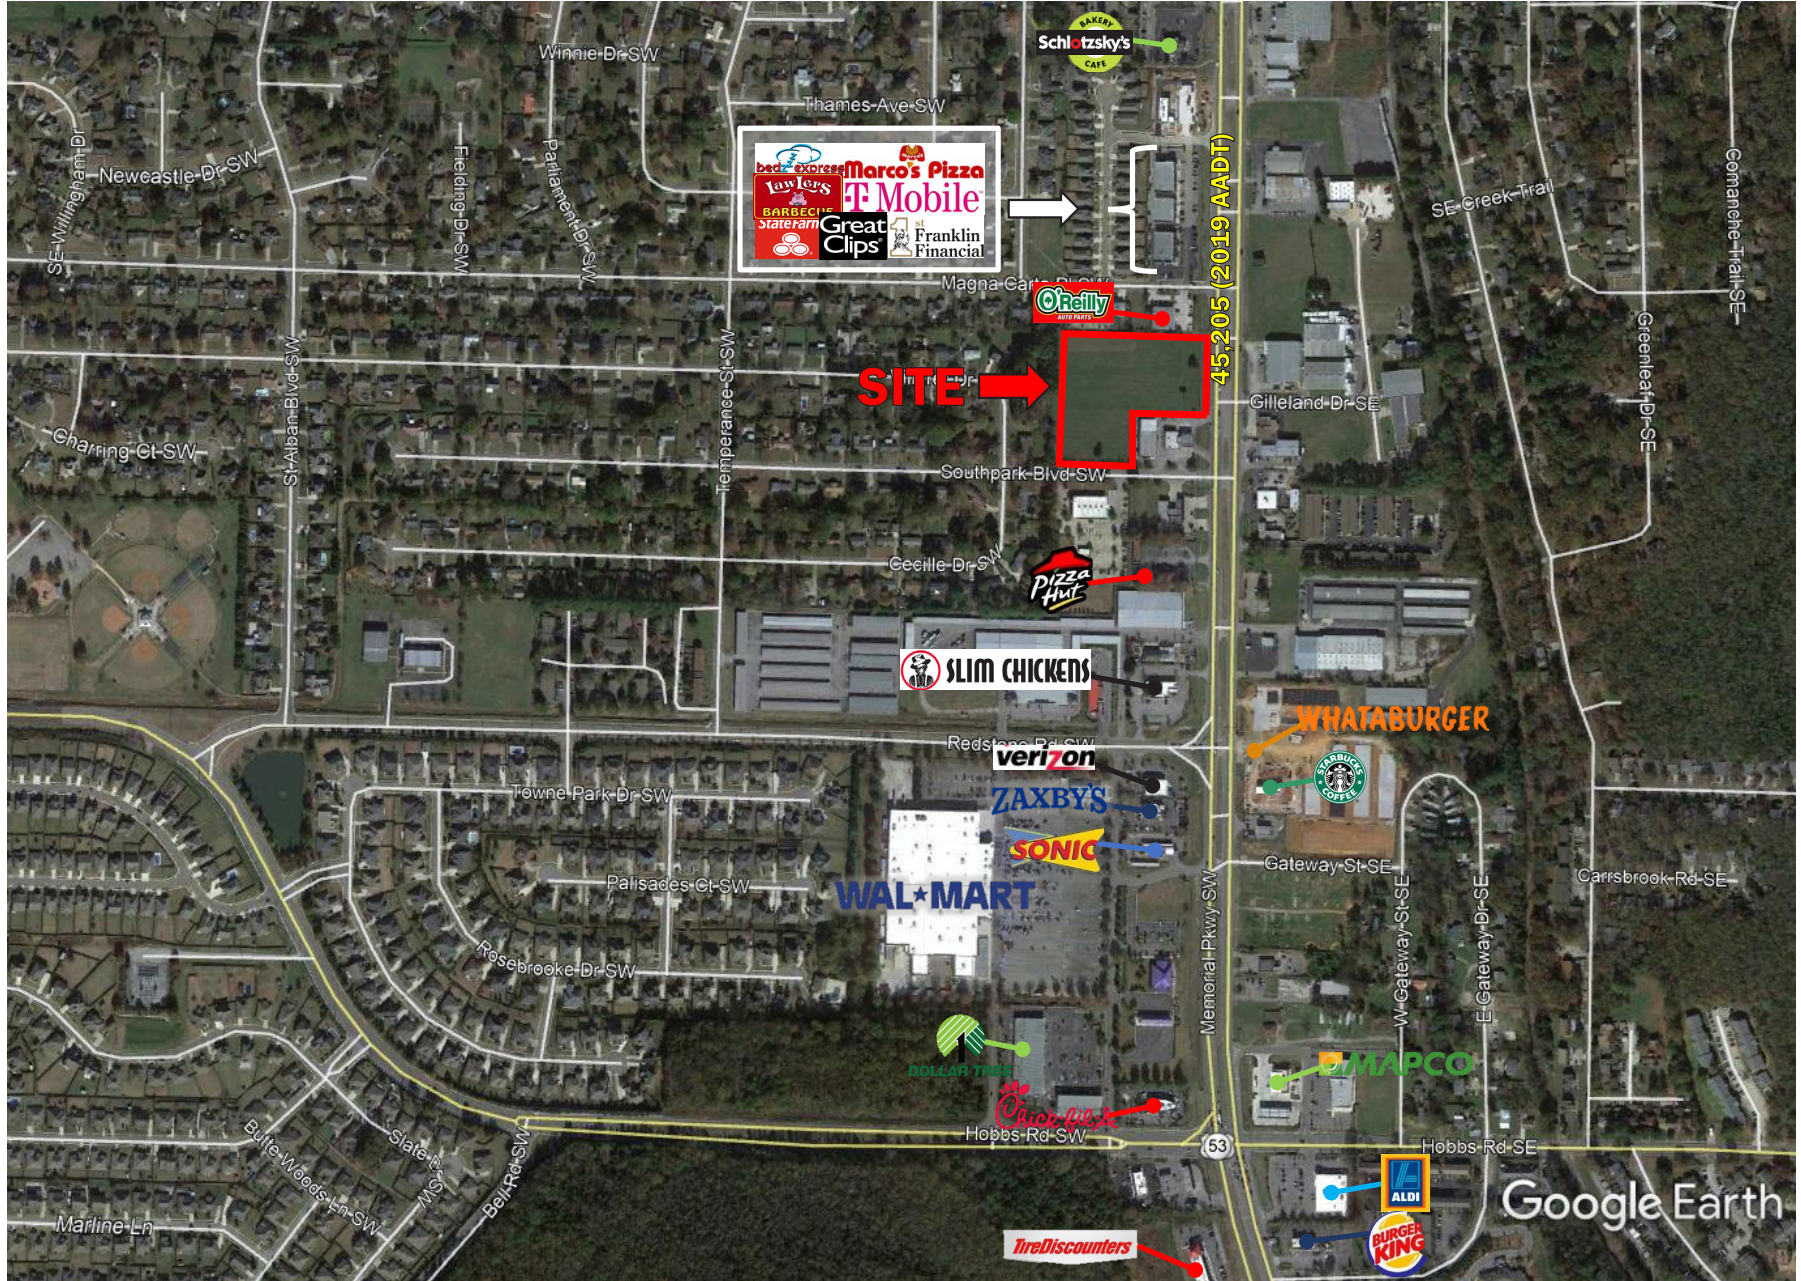

**CARTER COOPER**

CCOOPER@RICHMONDPROPERTIESINC.COM  
OFFICE: 205.969.1201 EXT 2  
CELL: 205.531.4569

**HUNTER KELLER**

HKELLER@RICHMONDPROPERTIESINC.COM  
OFFICE: 205.969.1201 EXT 3  
CELL: 205.568.2563


**BLAIR COOPER**

BCOOPER@RICHMONDPROPERTIESINC.COM  
OFFICE: 205.969.1201 EXT 4  
CELL: 205.746.1173



RICHMOND PROPERTIES, INC.

# PROPOSED DEVELOPMENT S MEMORIAL PARKWAY, HUNTSVILLE, AL

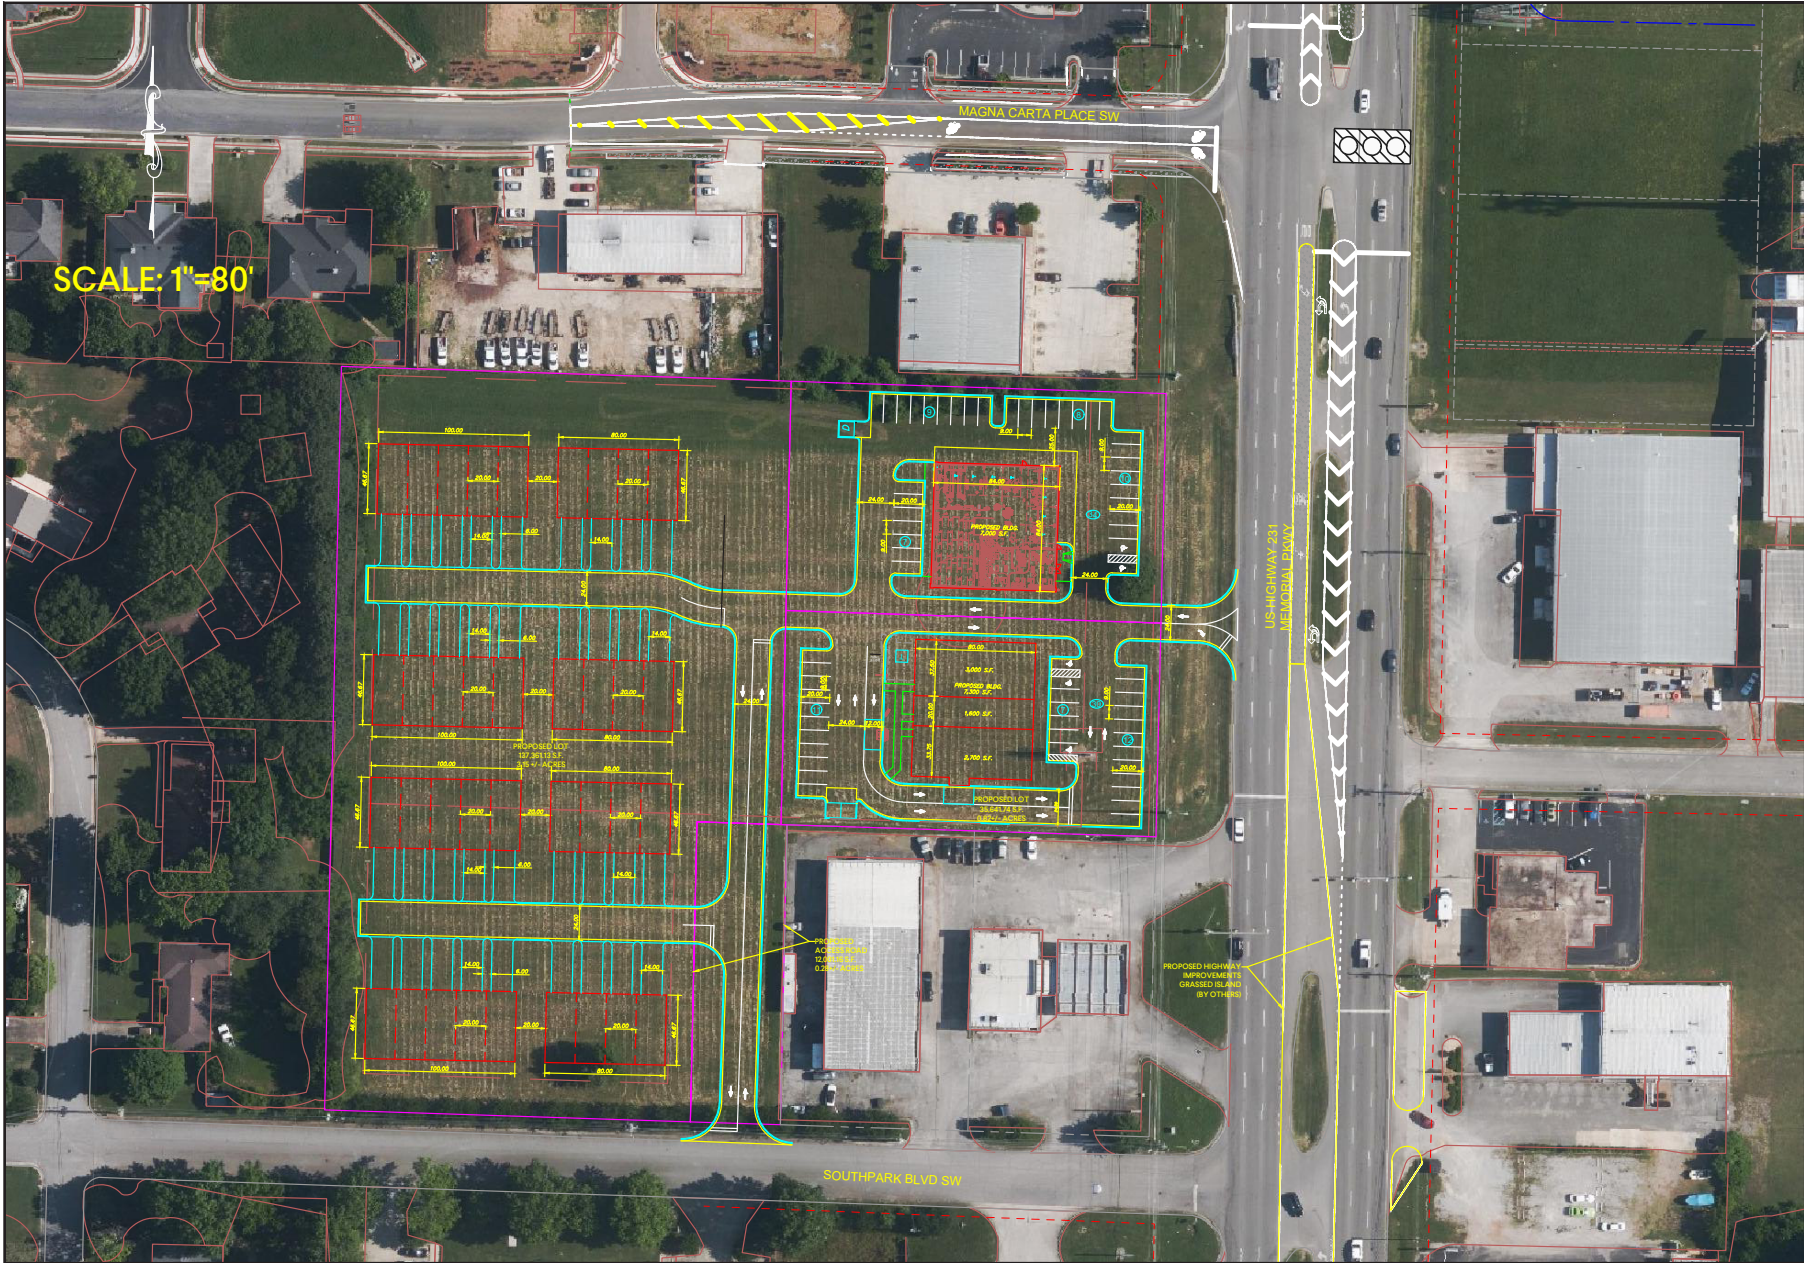

SCALE: 1"=80'

SOUTHPARK BLVD SW

MAGNA CARTA PLACE SW

US-HIGHWAY 201  
MEMORIAL PKWY



2701 1st Avenue S  
Birmingham, AL 35233  
T 205.875.4462  
GMCNETWORK.COM

C1.2

PRELIMINARY LAYOUT  
GMC #  
03.23.2022  
DRAWN BY: ---

HUNTSVILLE URGENT CARE  
MEMORIAL PKWY, HUNTSVILLE, AL

PRELIMINARY SITE PLAN

**CARTER COOPER**

CCOOPER@RICHMONDPROPERTIESINC.COM

OFFICE: 205.969.1201 EXT 2

CELL: 205.531.4569

**HUNTER KELLER**

HKELLER@RICHMONDPROPERTIESINC.COM

OFFICE: 205.969.1201 EXT 3

CELL: 205.568.2563

**BLAIR COOPER**

BCOOPER@RICHMONDPROPERTIESINC.COM


OFFICE: 205.969.1201 EXT 4

CELL: 205.746.1173



RICHMOND PROPERTIES, INC.

# PROPOSED DEVELOPMENT S MEMORIAL PARKWAY, HUNTSVILLE, AL

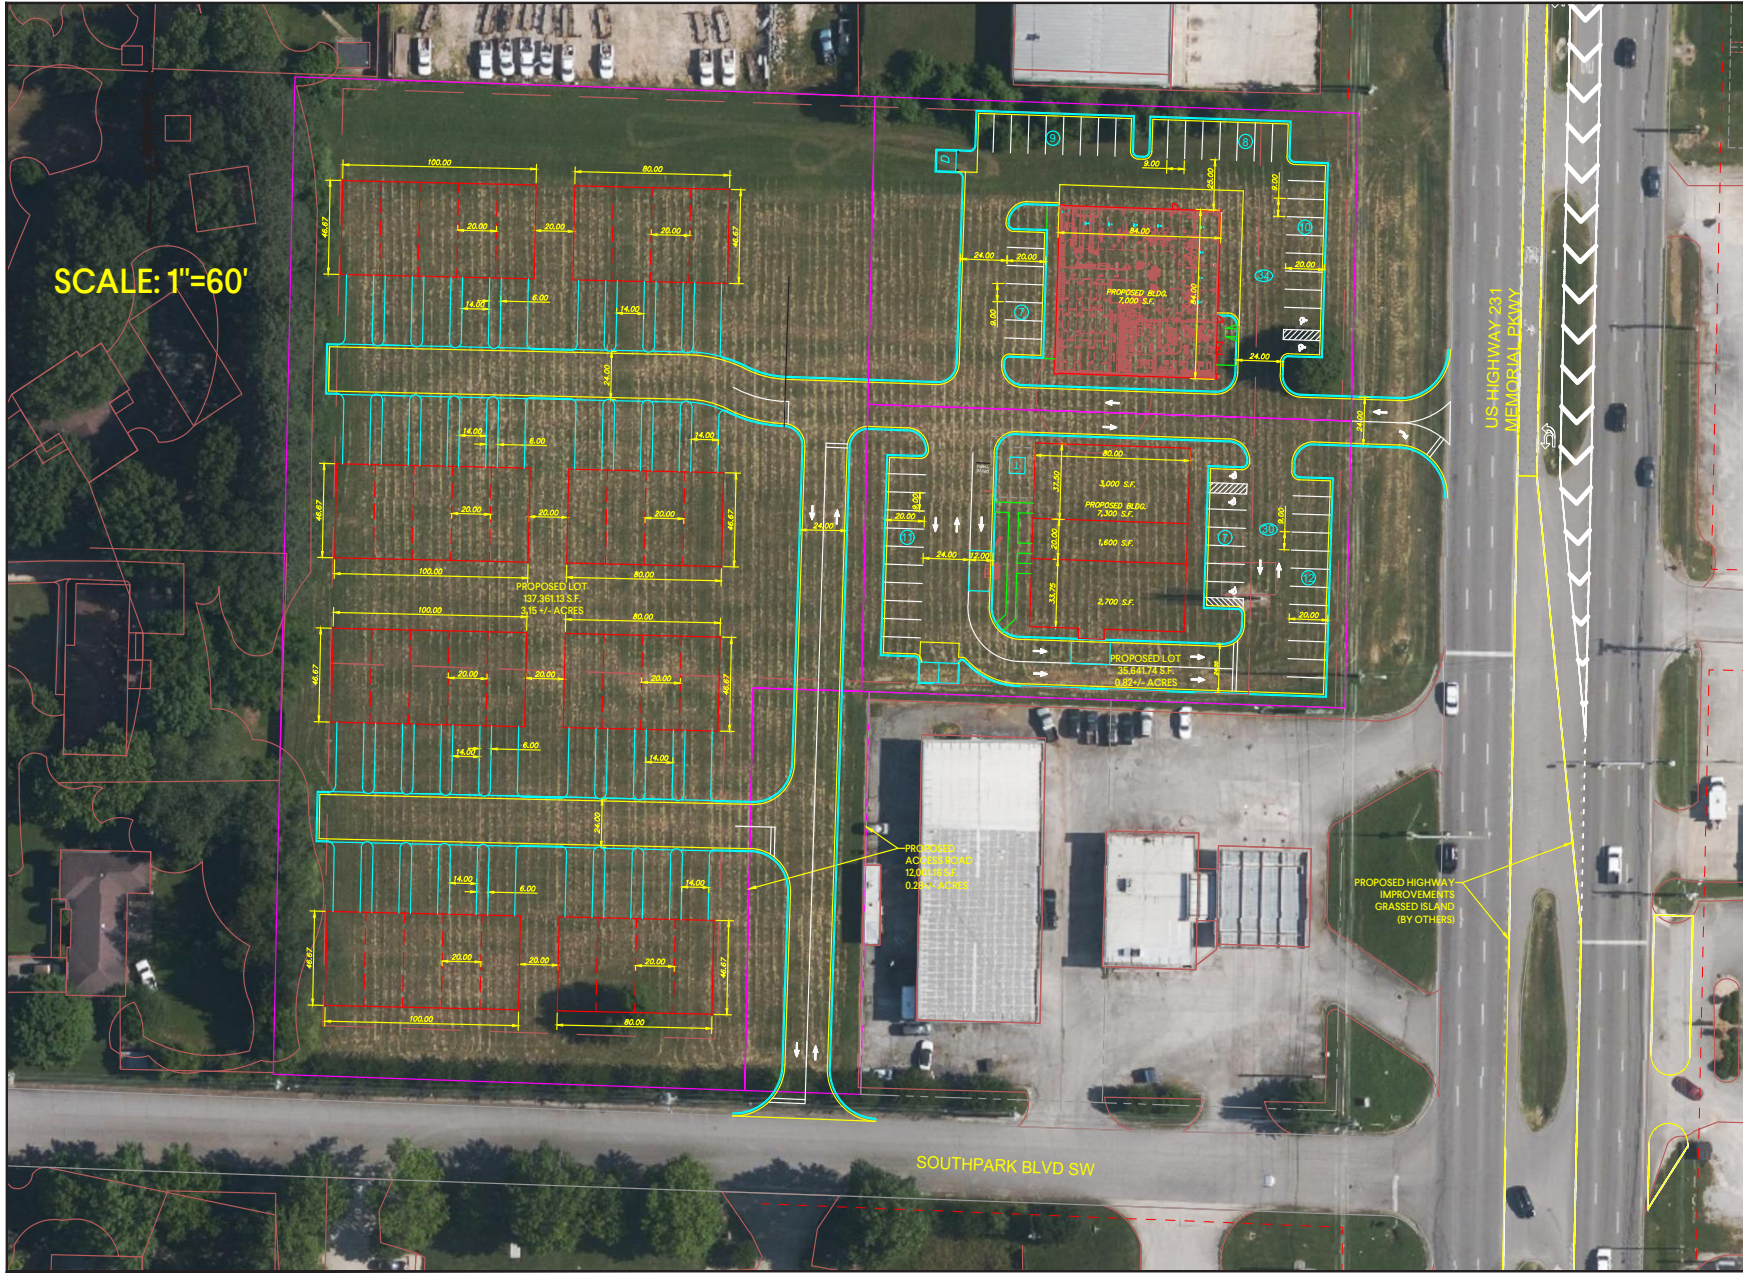

2701 1st Avenue S  
Birmingham, AL 35233  
T 205.879.4462  
GMCNETWORK.COM

**Cl.1**  
PRELIMINARY LAYOUT  
GMC #  
0323.2022  
DRAWN BY: ---

HUNTSVILLE URGENT CARE  
MEMORIAL PKWY, HUNTSVILLE, AL  
PRELIMINARY SITE PLAN

## CARTER COOPER

CCOOPER@RICHMONDPROPERTIESINC.COM  
OFFICE: 205.969.1201 EXT 2  
CELL: 205.531.4569

## HUNTER KELLER

HKELLER@RICHMONDPROPERTIESINC.COM  
OFFICE: 205.969.1201 EXT 3  
CELL: 205.568.2563

## BLAIR COOPER


BCOOPER@RICHMONDPROPERTIESINC.COM  
OFFICE: 205.969.1201 EXT 4  
CELL: 205.746.1173

No warranty expressed or implied has been made as to the accuracy of the information provided herein, no liability for error or omissions.



RICHMOND PROPERTIES, INC.

# PROPOSED DEVELOPMENT S MEMORIAL PARKWAY, HUNTSVILLE, AL

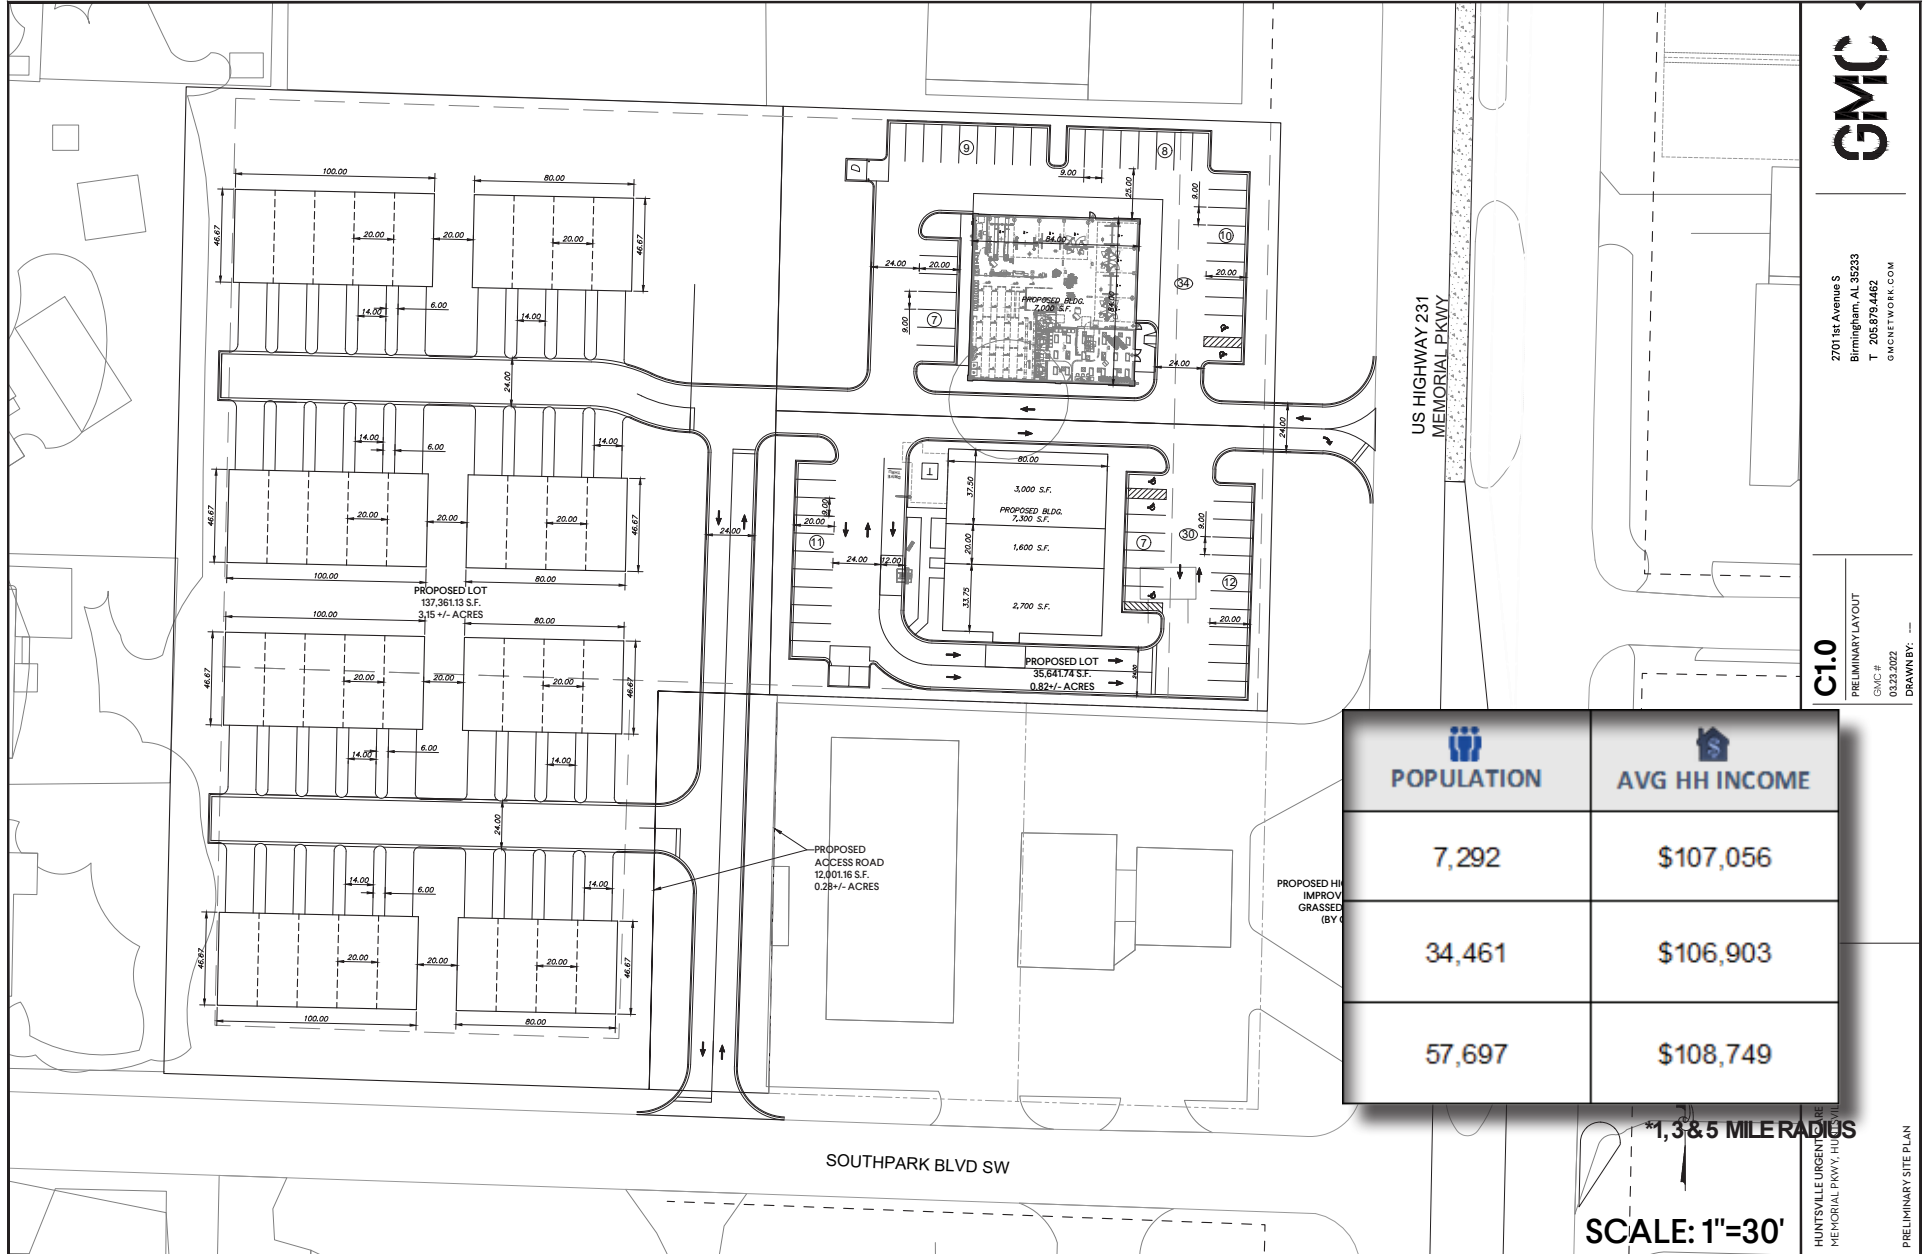

2701 1st Avenue S  
Birmingham, AL 35233  
T 205.878.4462  
GMCNETWORK.COM

C1.0  
PRELIMINARY LAYOUT  
GMC #  
03.23.2022  
DRAWN BY: ---

POPULATION	AVG HH INCOME
7,292	\$107,056
34,461	\$106,903
57,697	\$108,749

SCALE: 1"=30'

**CARTER COOPER**

CCOOPER@RICHMONDPROPERTIESINC.COM

OFFICE: 205.969.1201 EXT 2

CELL: 205.531.4569

**HUNTER KELLER**

HKELLER@RICHMONDPROPERTIESINC.COM

OFFICE: 205.969.1201 EXT 3

CELL: 205.568.2563

**BLAIR COOPER**

BCOOPER@RICHMONDPROPERTIESINC.COM

OFFICE: 205.969.1201 EXT 4

CELL: 205.746.1173